

LUXBAUM WINDOWS + DOORS
 T: 1.561.684.1500 F:1.561.689.1506
 1501 NORTHPOINT PARKWAY, SUITE 101
 WEST PALM BEACH, FL 33407 USA



LUXBAUM
 WINDOWS + DOORS

MAXIMUM DIMENSIONS
 ARCHITECTS' CATALOG

Laszlo Wagner

CEO & Founder
laszlo.wagner@luxbaum.com

Putu Udayana

General Manager

Mogo Yusina Kadena

Assistant Manager

Judy Luca

Controller
judy.luca@luxbaum.com

Judy Wilber

Executive Assistant - Project Manager
judy.wilber@luxbaum.com

Andrea Mendoza

CAD Manager - Shop Drawings
andrea.mendoza@luxbaum.com

David Vander Wiele

Senior Installation Manager
dave.vanderwiele@luxbaum.com

Peter Stalder


Installation Manager
peter.stalder@luxbaum.com

www.luxbaum.com


LUXBAUM WINDOWS + DOORS
T: 1.561.684.1500 F: 1.561.689.1506

1501 NORTHPOINT PARKWAY, SUITE 101, WEST PALM BEACH, FL 33407 USA


Scale: 1/4" = 1'-0"

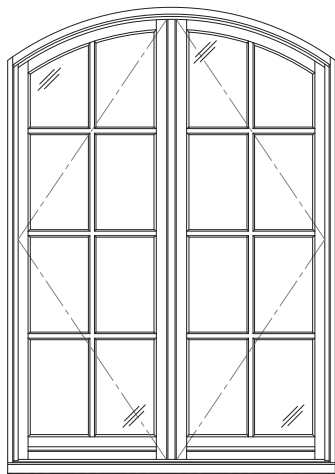


Casement Window

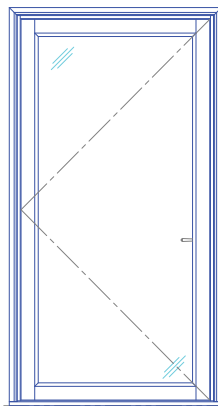


Single Casement Widest
4'-2" x 8'-2"

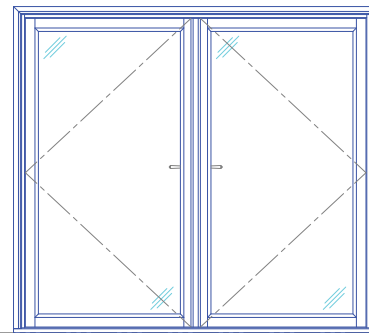


Double Casement Widest
7'-2" x 6'-8"

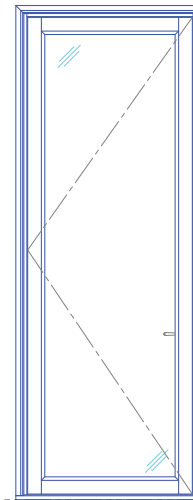


Single Casement Wide
3'-8" x 10'-2"

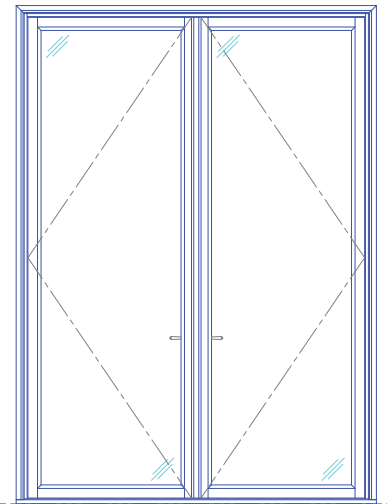


Double Casement Wide
7'-3" x 10'-3"

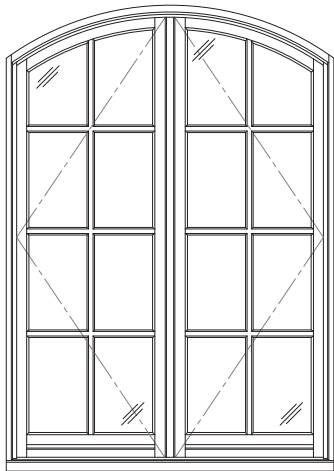


Casement Window

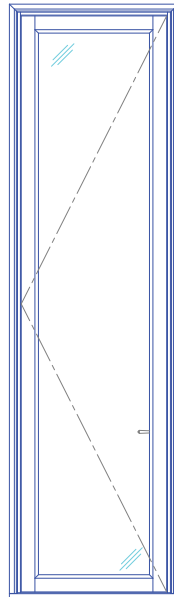


Single Casement Tallest
3'-3" x 12'-2"

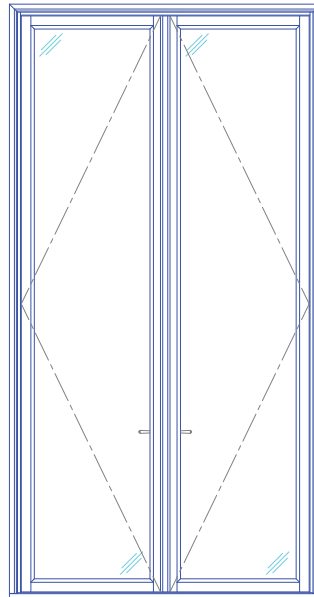

Double Casement Tallest
6'-2" x 12'-2"

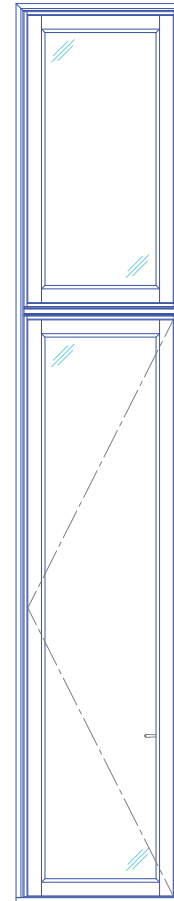

Single Casement with Transom
3'-3" x 18'-4"

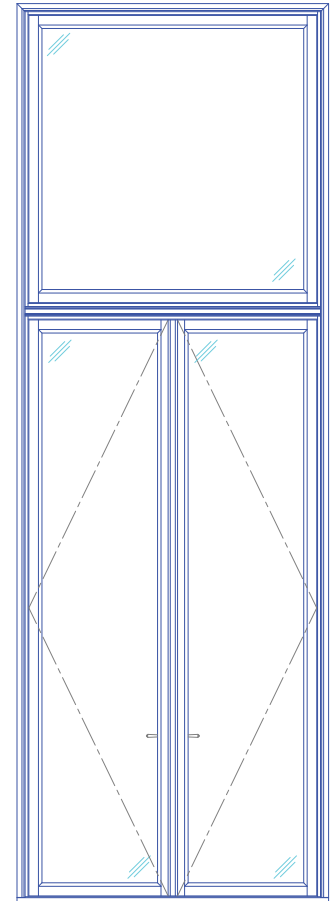

Double Casement with Transom
6'-2" x 18'-4"


LUXBAUM WINDOWS + DOORS
T: 1.561.684.1500 F:1.561.689.1506




LUXBAUM
WINDOWS + DOORS

1501 NORTHPOINT PARKWAY , SUITE 101
WEST PALM BEACH, FL 33407 USA


Scale: 1/4" = 1'-0"

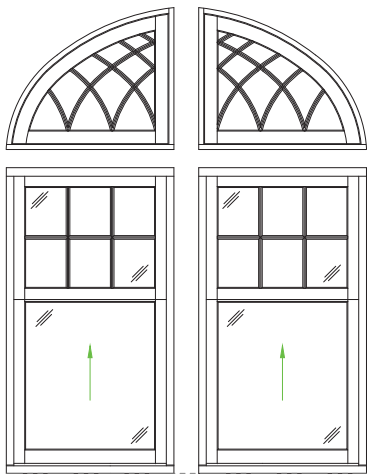


Double Hung Window

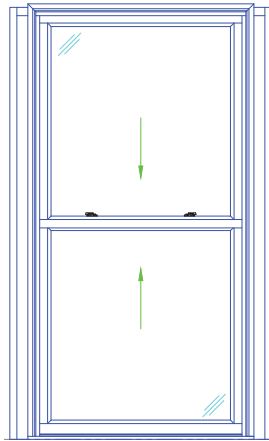


Double- or Single-
Hung Window
5'-2" x 9'-0"

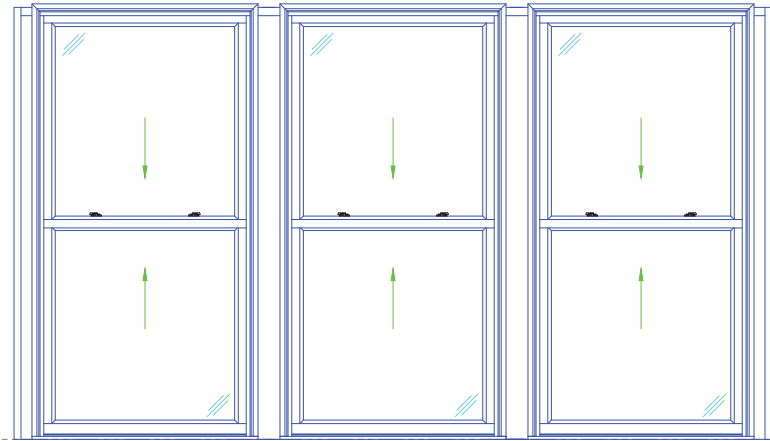


Triple Double- or Single-
Hung Window
15'-7" x 9'-0"

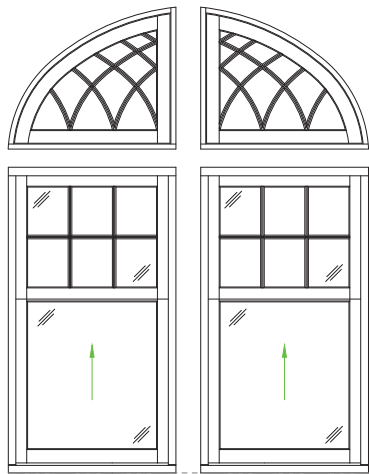

Double Hung Window

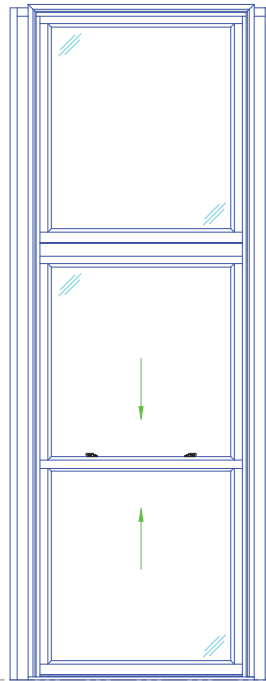

Double- or Single-
Hung Window with Transom
5'-2" x 14'-0"

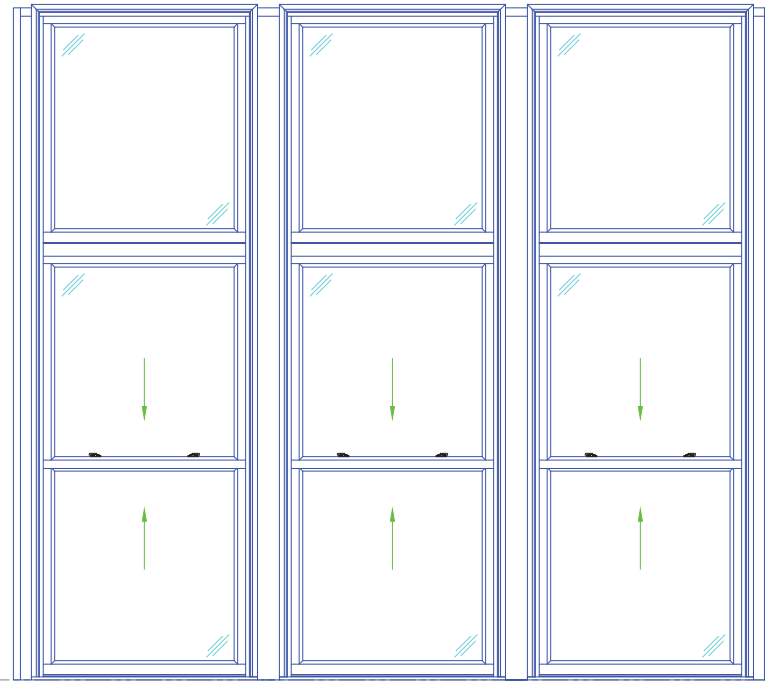

Triple Double- or Single-
Hung Window with Transom
15'-7" x 14'-0"


LUXBAUM WINDOWS + DOORS
T: 1.561.684.1500 F:1.561.689.1506




LUXBAUM
WINDOWS + DOORS

1501 NORTHPOINT PARKWAY , SUITE 101
WEST PALM BEACH, FL 33407 USA


Scale: 1/4" = 1'-0"

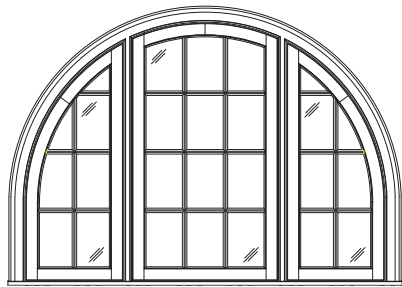


Fixed Casement Window

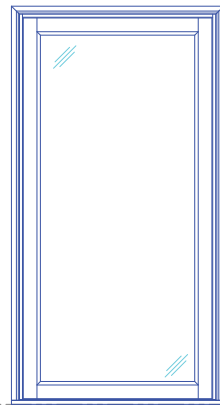


Single Fixed Casement Widest
4'-2" x 8'-2"

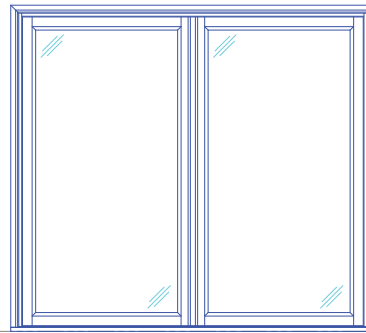


Double Fixed Casement Widest
7'-2" x 6'-8"

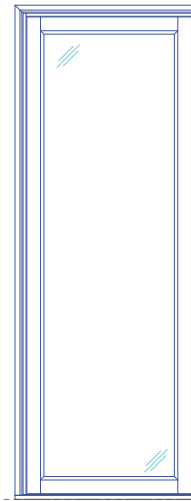


Single Fixed Casement Wide
3'-8" x 10'-2"

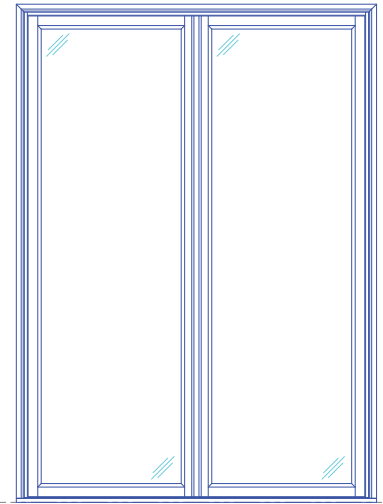


Double Fixed Casement Wide
7'-3" x 10'-3"

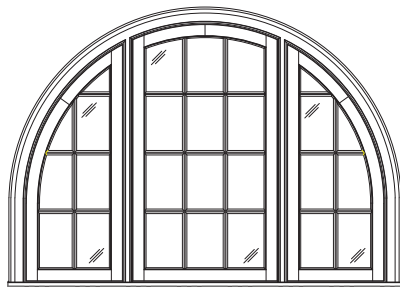


Fixed Casement Window

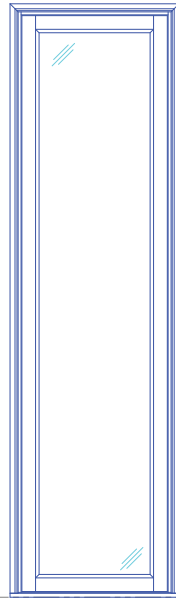


Single Fixed Casement Tallest
3'-3" x 12'-2"

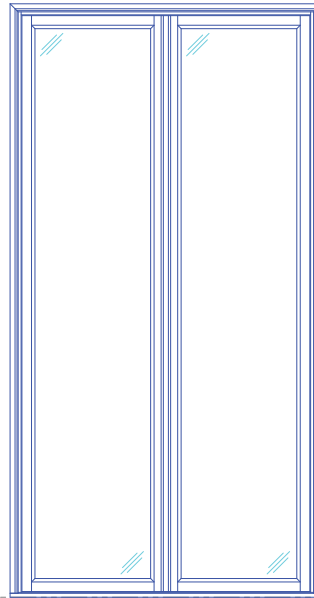

Double Fixed Casement Tallest
6'-2" x 12'-2"

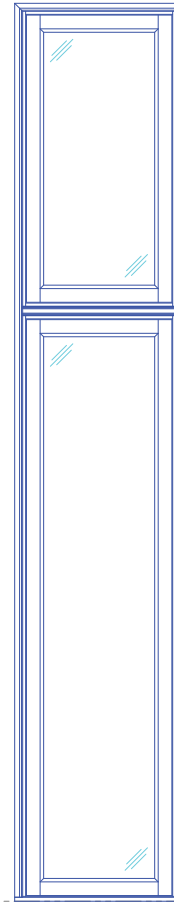

Single Fixed Casement with Transom
3'-3" x 18'-4"

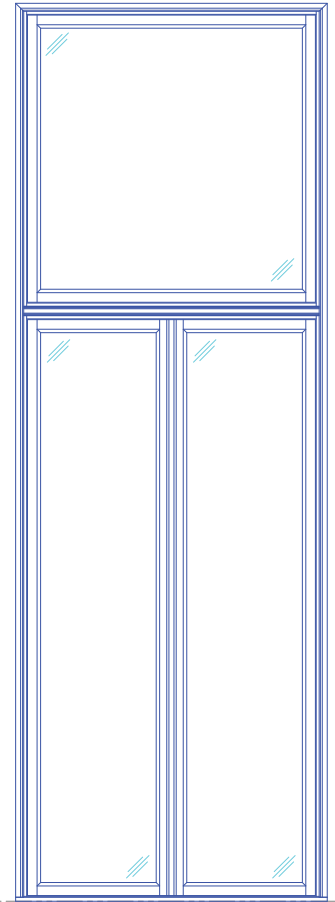

Double Fixed Casement with Transom
6'-2" x 18'-4"


LUXBAUM WINDOWS + DOORS
T: 1.561.684.1500 F:1.561.689.1506




LUXBAUM
WINDOWS + DOORS

1501 NORTHPOINT PARKWAY , SUITE 101
WEST PALM BEACH, FL 33407 USA


Scale: 1/4" = 1'-0"

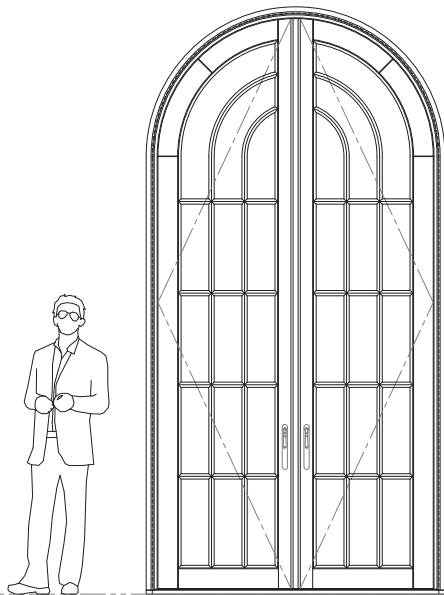


French Doors

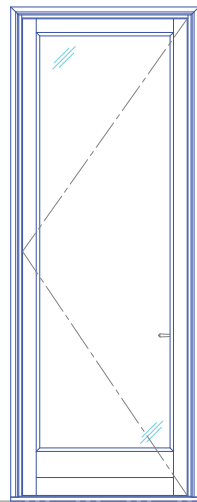


Single French Doors Wide
3'-8" x 10'-2"

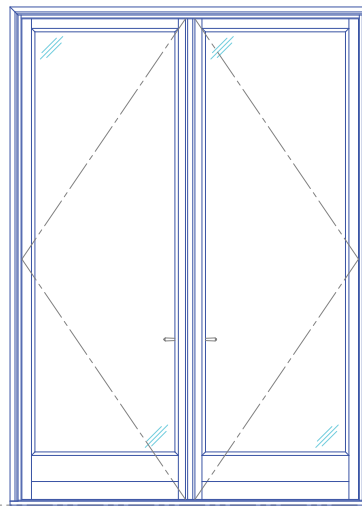


Double French Doors Wide
7'-3" x 10'-3"

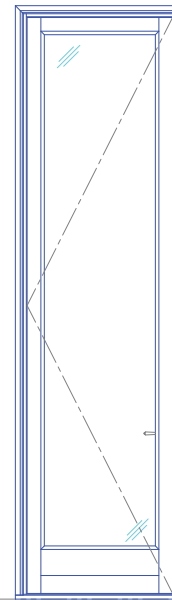


Single French Doors Tallest
3'-3" x 12'-2"

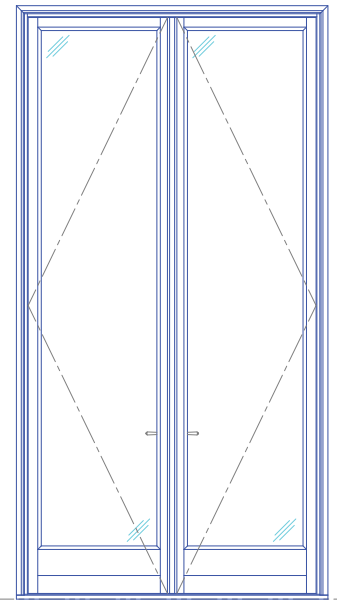


Double French Doors Tallest
6'-2" x 12'-2"

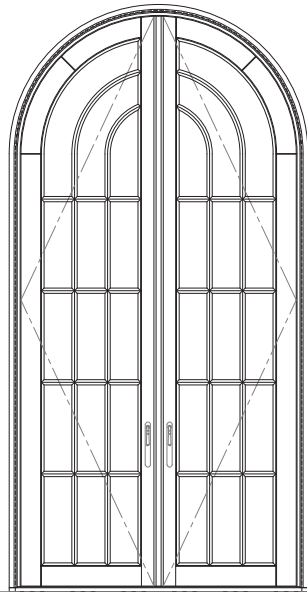

French Doors

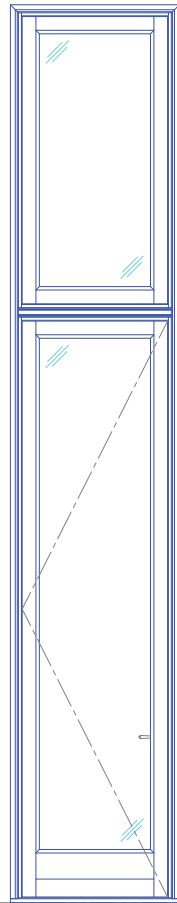

Single French Doors with Transom
3'-3" x 18'-4"

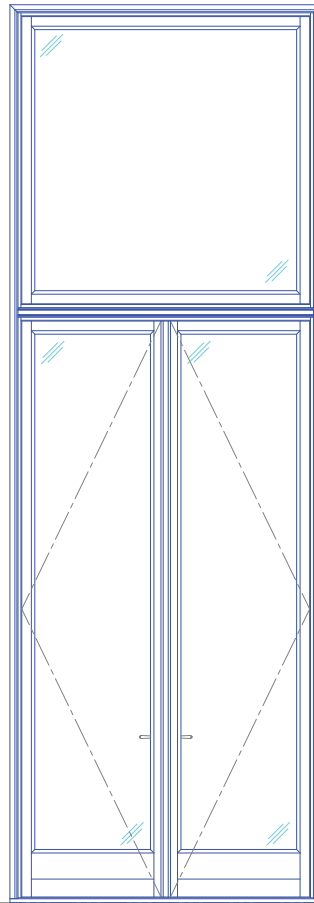

Double French Doors with Transom
6'-2" x 18'-4"

LUXBAUM WINDOWS + DOORS
T: 1.561.684.1500 F:1.561.689.1506




LUXBAUM
WINDOWS + DOORS

1501 NORTHPOINT PARKWAY , SUITE 101
WEST PALM BEACH, FL 33407 USA

Scale: 1/4" = 1'-0"




Folding Doors

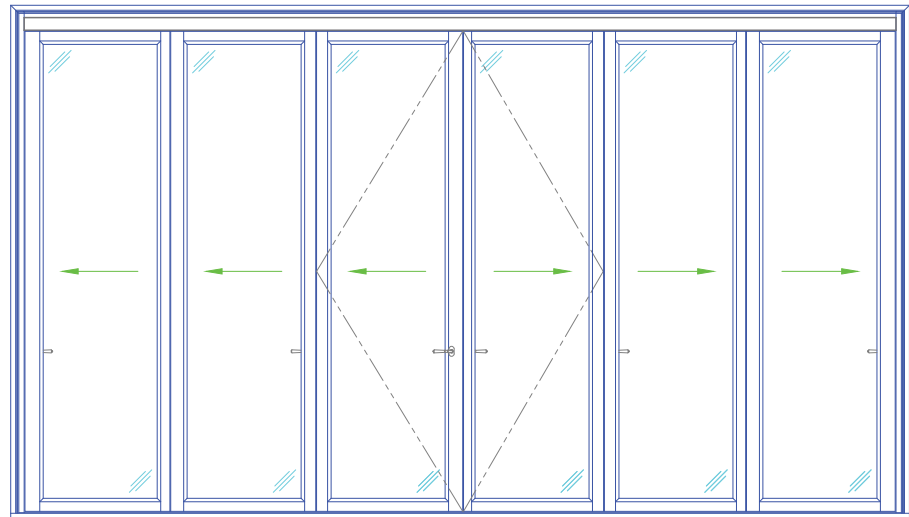


Outside of Miami-Dade
Unlimited Number of Panels
x 10'-2"

Six-Panel Folding Door
18'-5" x 10'-2"

Miami-Dade Maximum
Nine Panels x 10'-2"

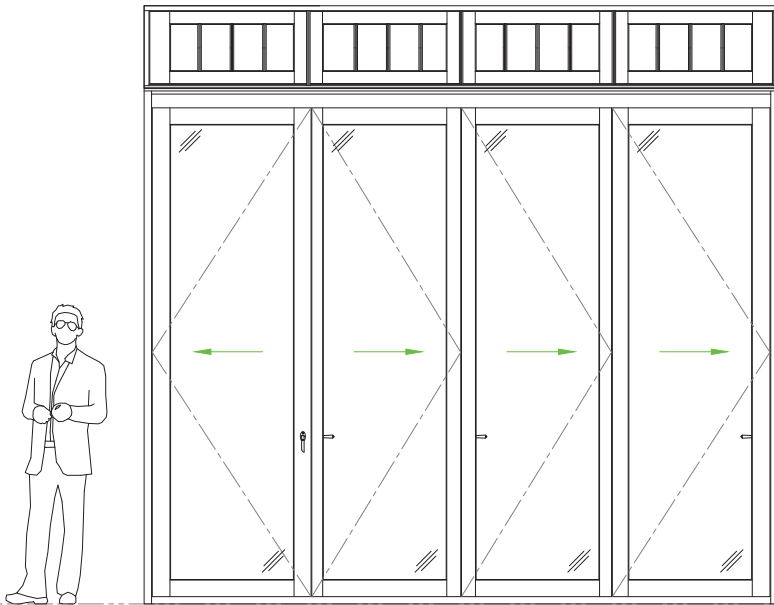

Folding Doors

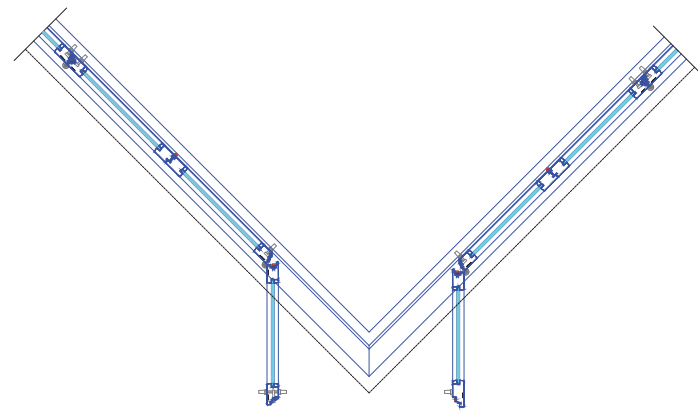

Outside of Miami-Dade
Unlimited Number of Panels
x 10'-2"

Folding Doors
Disappearing Corner

Miami-Dade Maximum
Nine + Nine Panels
x 10'-2"


LUXBAUM WINDOWS + DOORS
T: 1.561.684.1500 F:1.561.689.1506




LUXBAUM
WINDOWS + DOORS

1501 NORTHPOINT PARKWAY , SUITE 101
WEST PALM BEACH, FL 33407 USA

Scale: 1/4" = 1'-0"

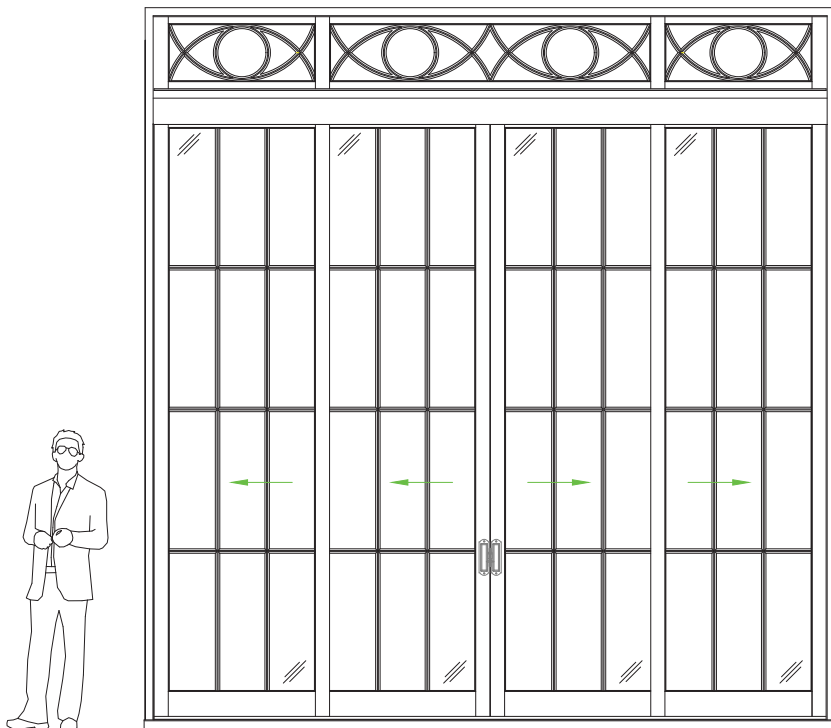


Lift + Slide Doors

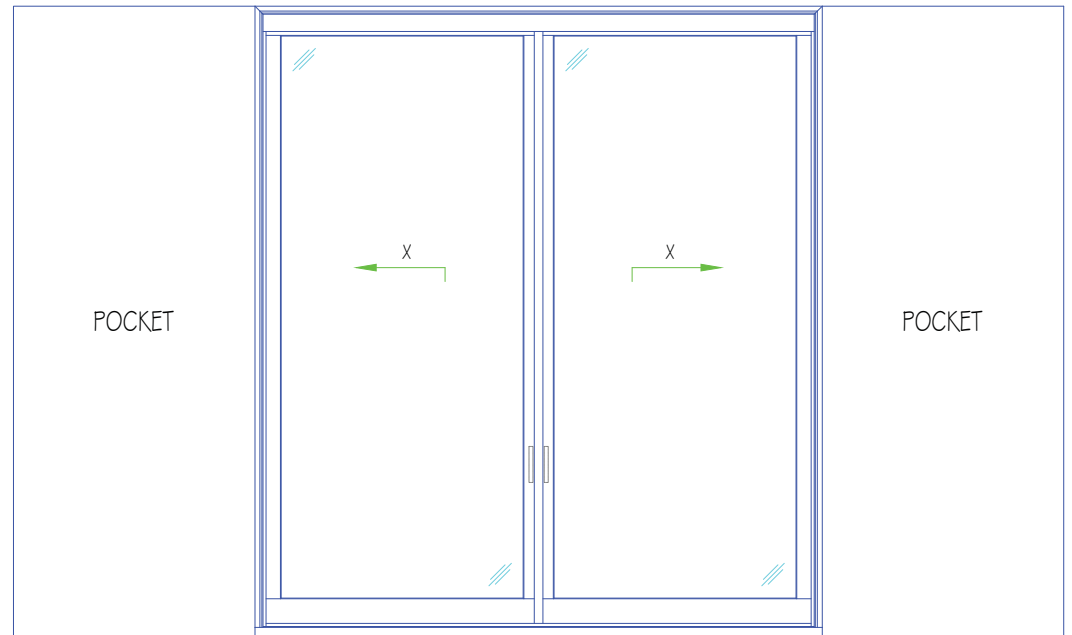

Lift + Slide Door - Pocketed
Available up to Eight Panels
11'-10" x 13'-3"



POCKET

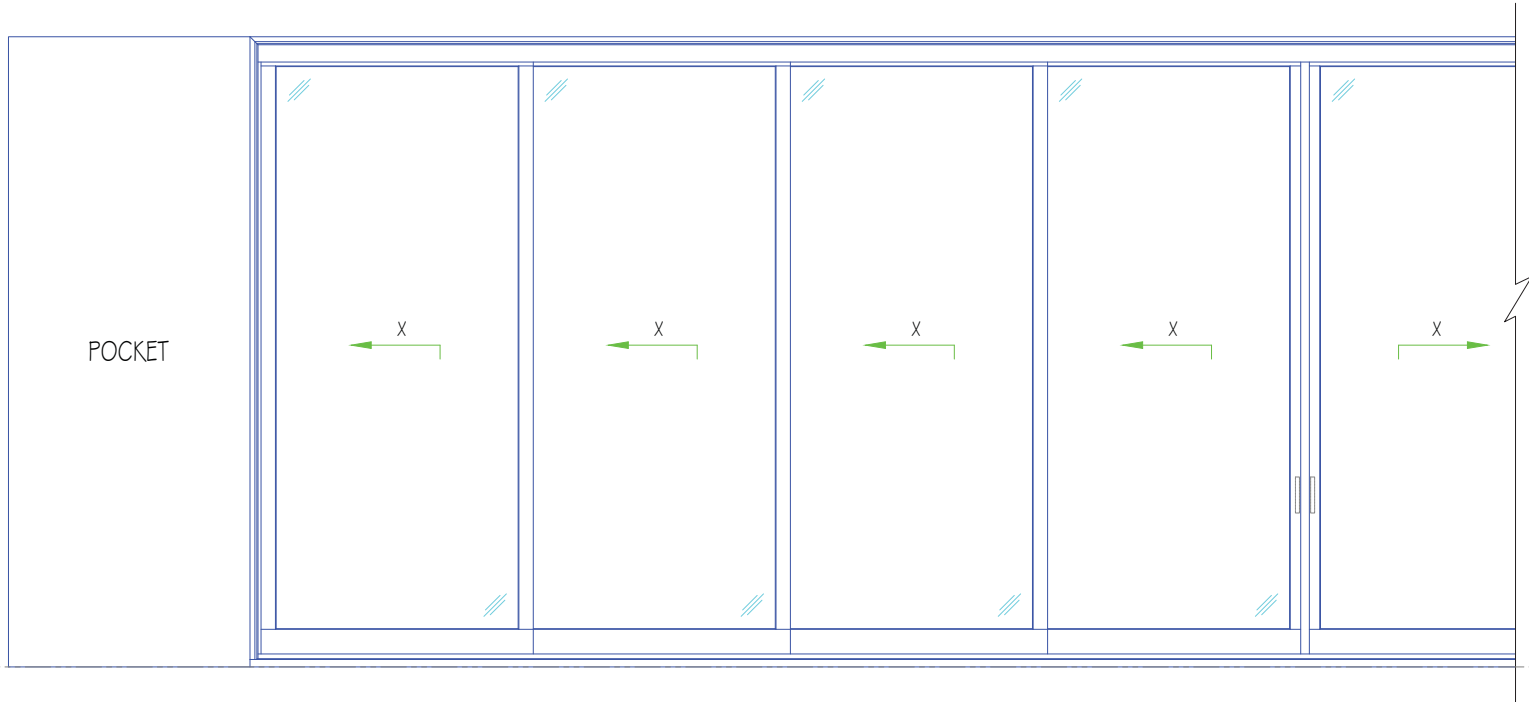


Lift + Slide Door Available up to Eight Panels
44'-0" x 13'-3"
(Max Panel width of 5'-8")

LUXBAUM WINDOWS + DOORS
T: 1.561.684.1500 F:1.561.689.1506




1501 NORTHPOINT PARKWAY , SUITE 101
WEST PALM BEACH, FL 33407 USA


Scale: 1/4" = 1'-0"

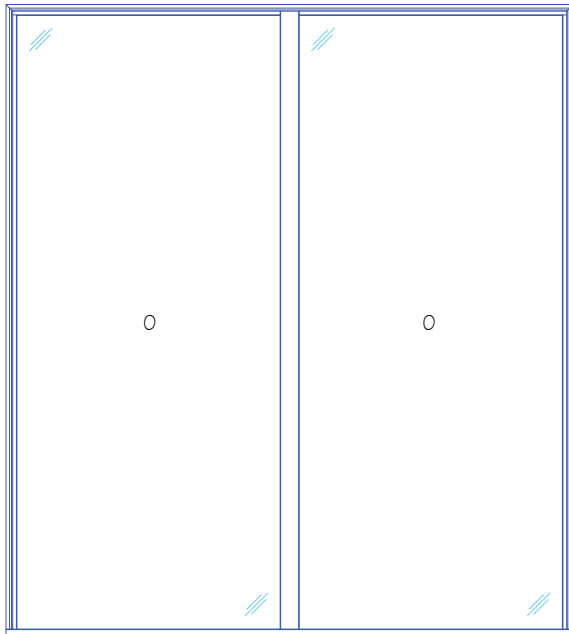

DIRECT GLAZED
WINDOWS

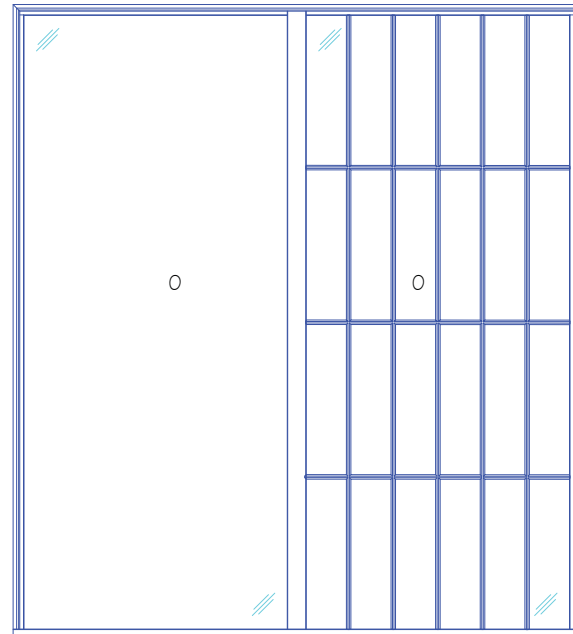

Direct Glazed Available up to ∞ Panels
6'-8" x 11'-6"

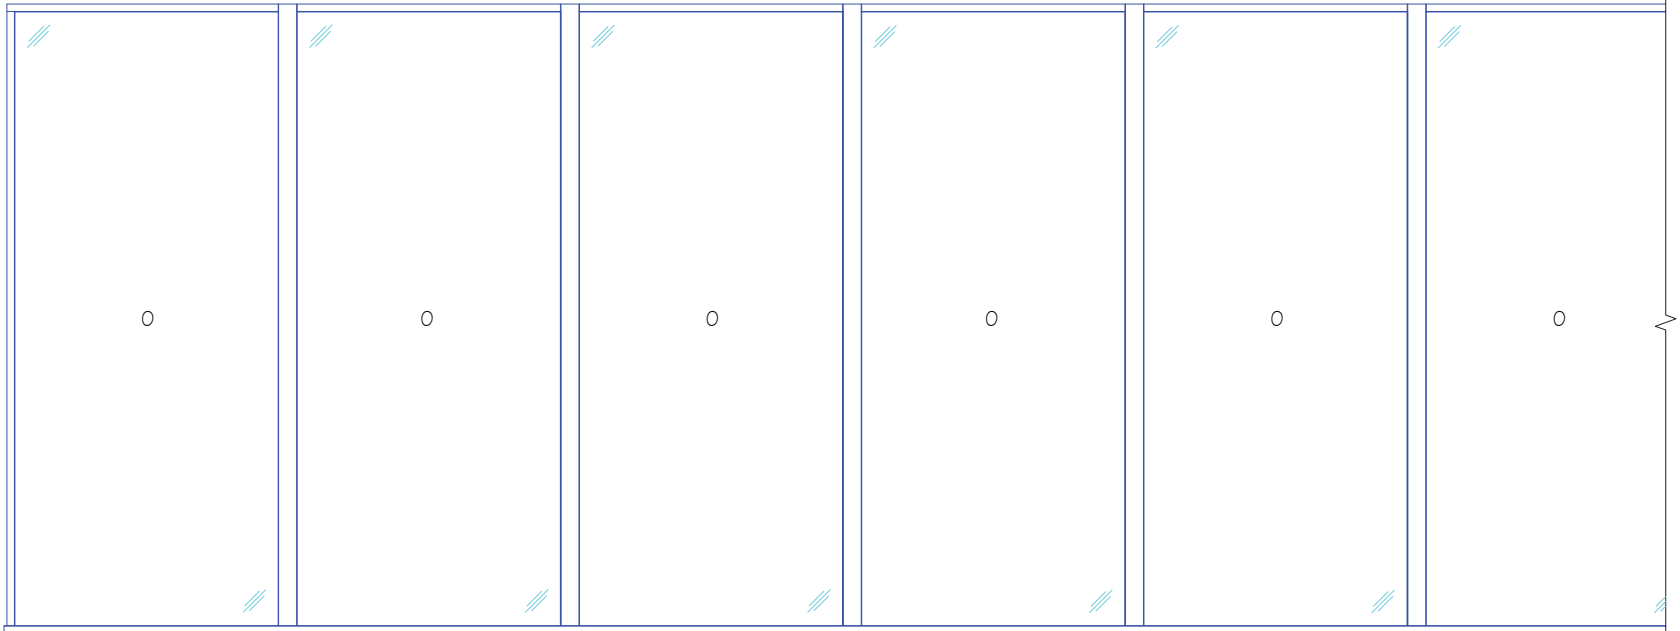

Direct Glazed Window Available up to ∞ Panels
Maximum Panel size: 6'-8" x 11'-6"

LUXBAUM WINDOWS + DOORS
T: 1.561.684.1500 F:1.561.689.1506



1501 NORTHPOINT PARKWAY , SUITE 101
WEST PALM BEACH, FL 33407 USA